


PLAN OF

LOT 18, S.W. 1/4 D. L. 1086, PLAN 9612

GROUP 1, NEW WESTMINSTER DISTRICT

West Vancouver, B.C.

SCALE 20 FEET = 1 INCH

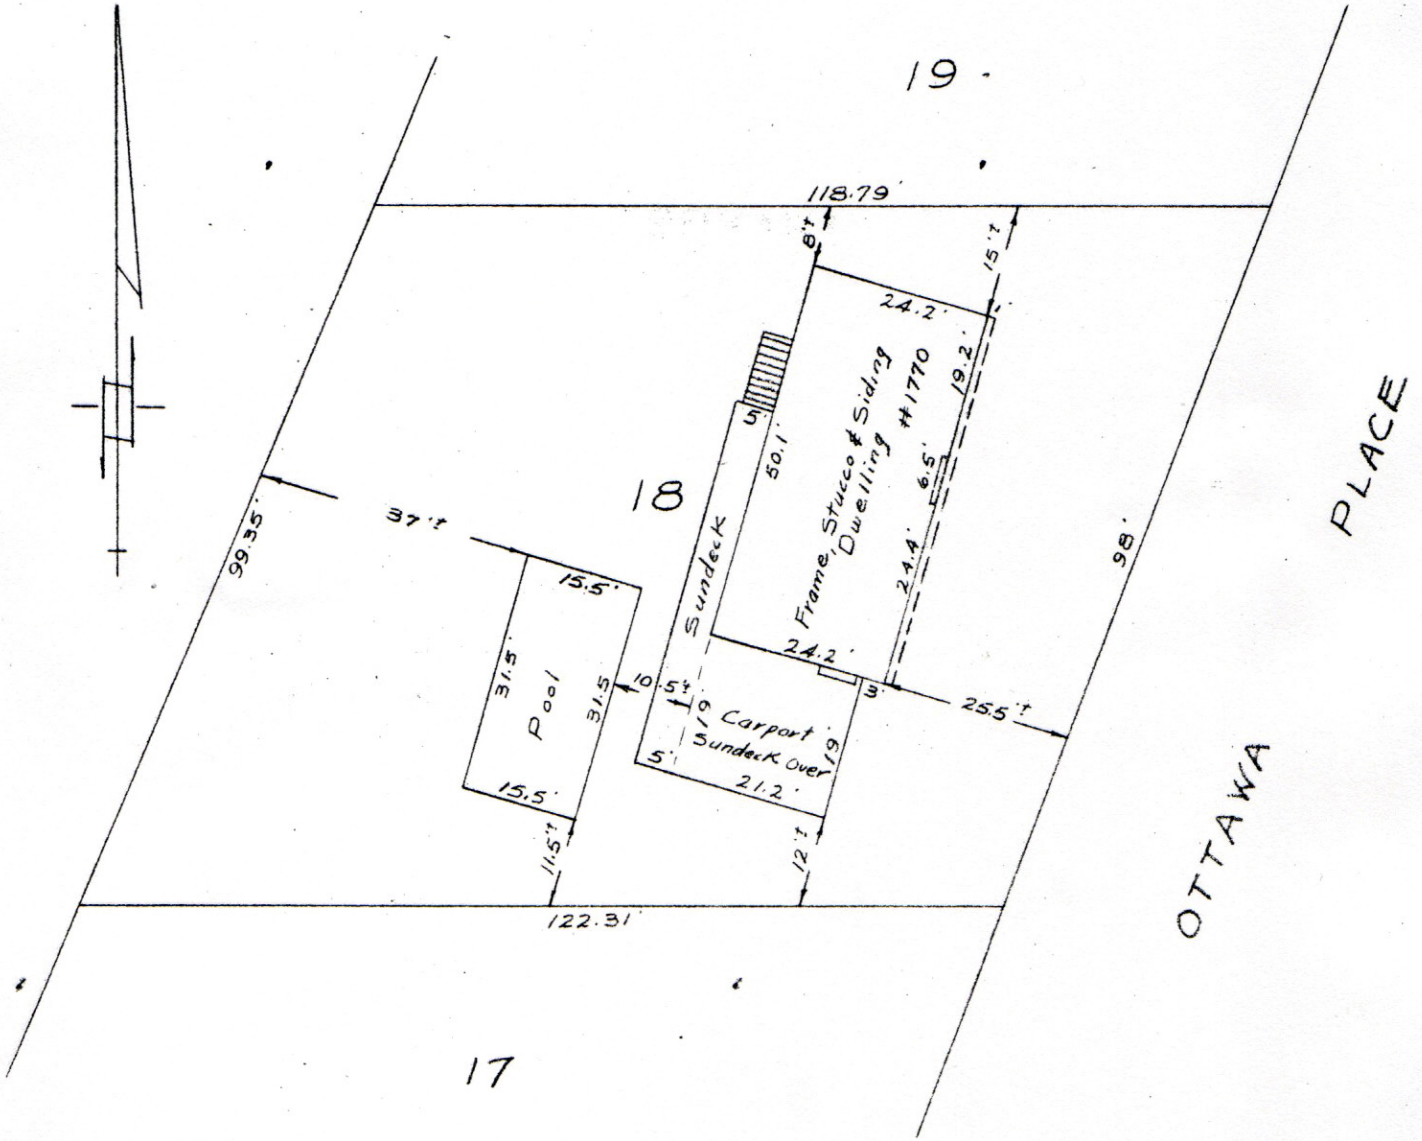

SUBJECT TO THE LIMITATIONS PRINTED HEREON:-  
WE HEREBY CERTIFY THAT THE ABOVE SKETCH SHOWS THE REGISTERED DIMENSIONS OF THE ABOVE DESCRIBED PROPERTY AND THE RELATIVE LOCATION OF THE IMPROVEMENTS THEREON.

THIS PLAN IS FOR THE PROTECTION OF THE MORTGAGEE ONLY. WE ACCEPT NO RESPONSIBILITY FOR UNAUTHORIZED USE.

August 19<sup>th</sup> 1964

HERMON & COTTON

HERMON & COTTON  
DOMINION & B.C. LAND SURVEYORS  
VANCOUVER, B.C.

*Hermon & Cotton*  
B.C.L.S.

NY-13457-T