


PLAN OF LOT 3 OF LOT 4, BLOCK 'C',  
DISTRICT LOT 771, PLAN 7413

P. I. D. 010-630-830

SCALE 1 INCH = 16 FEET

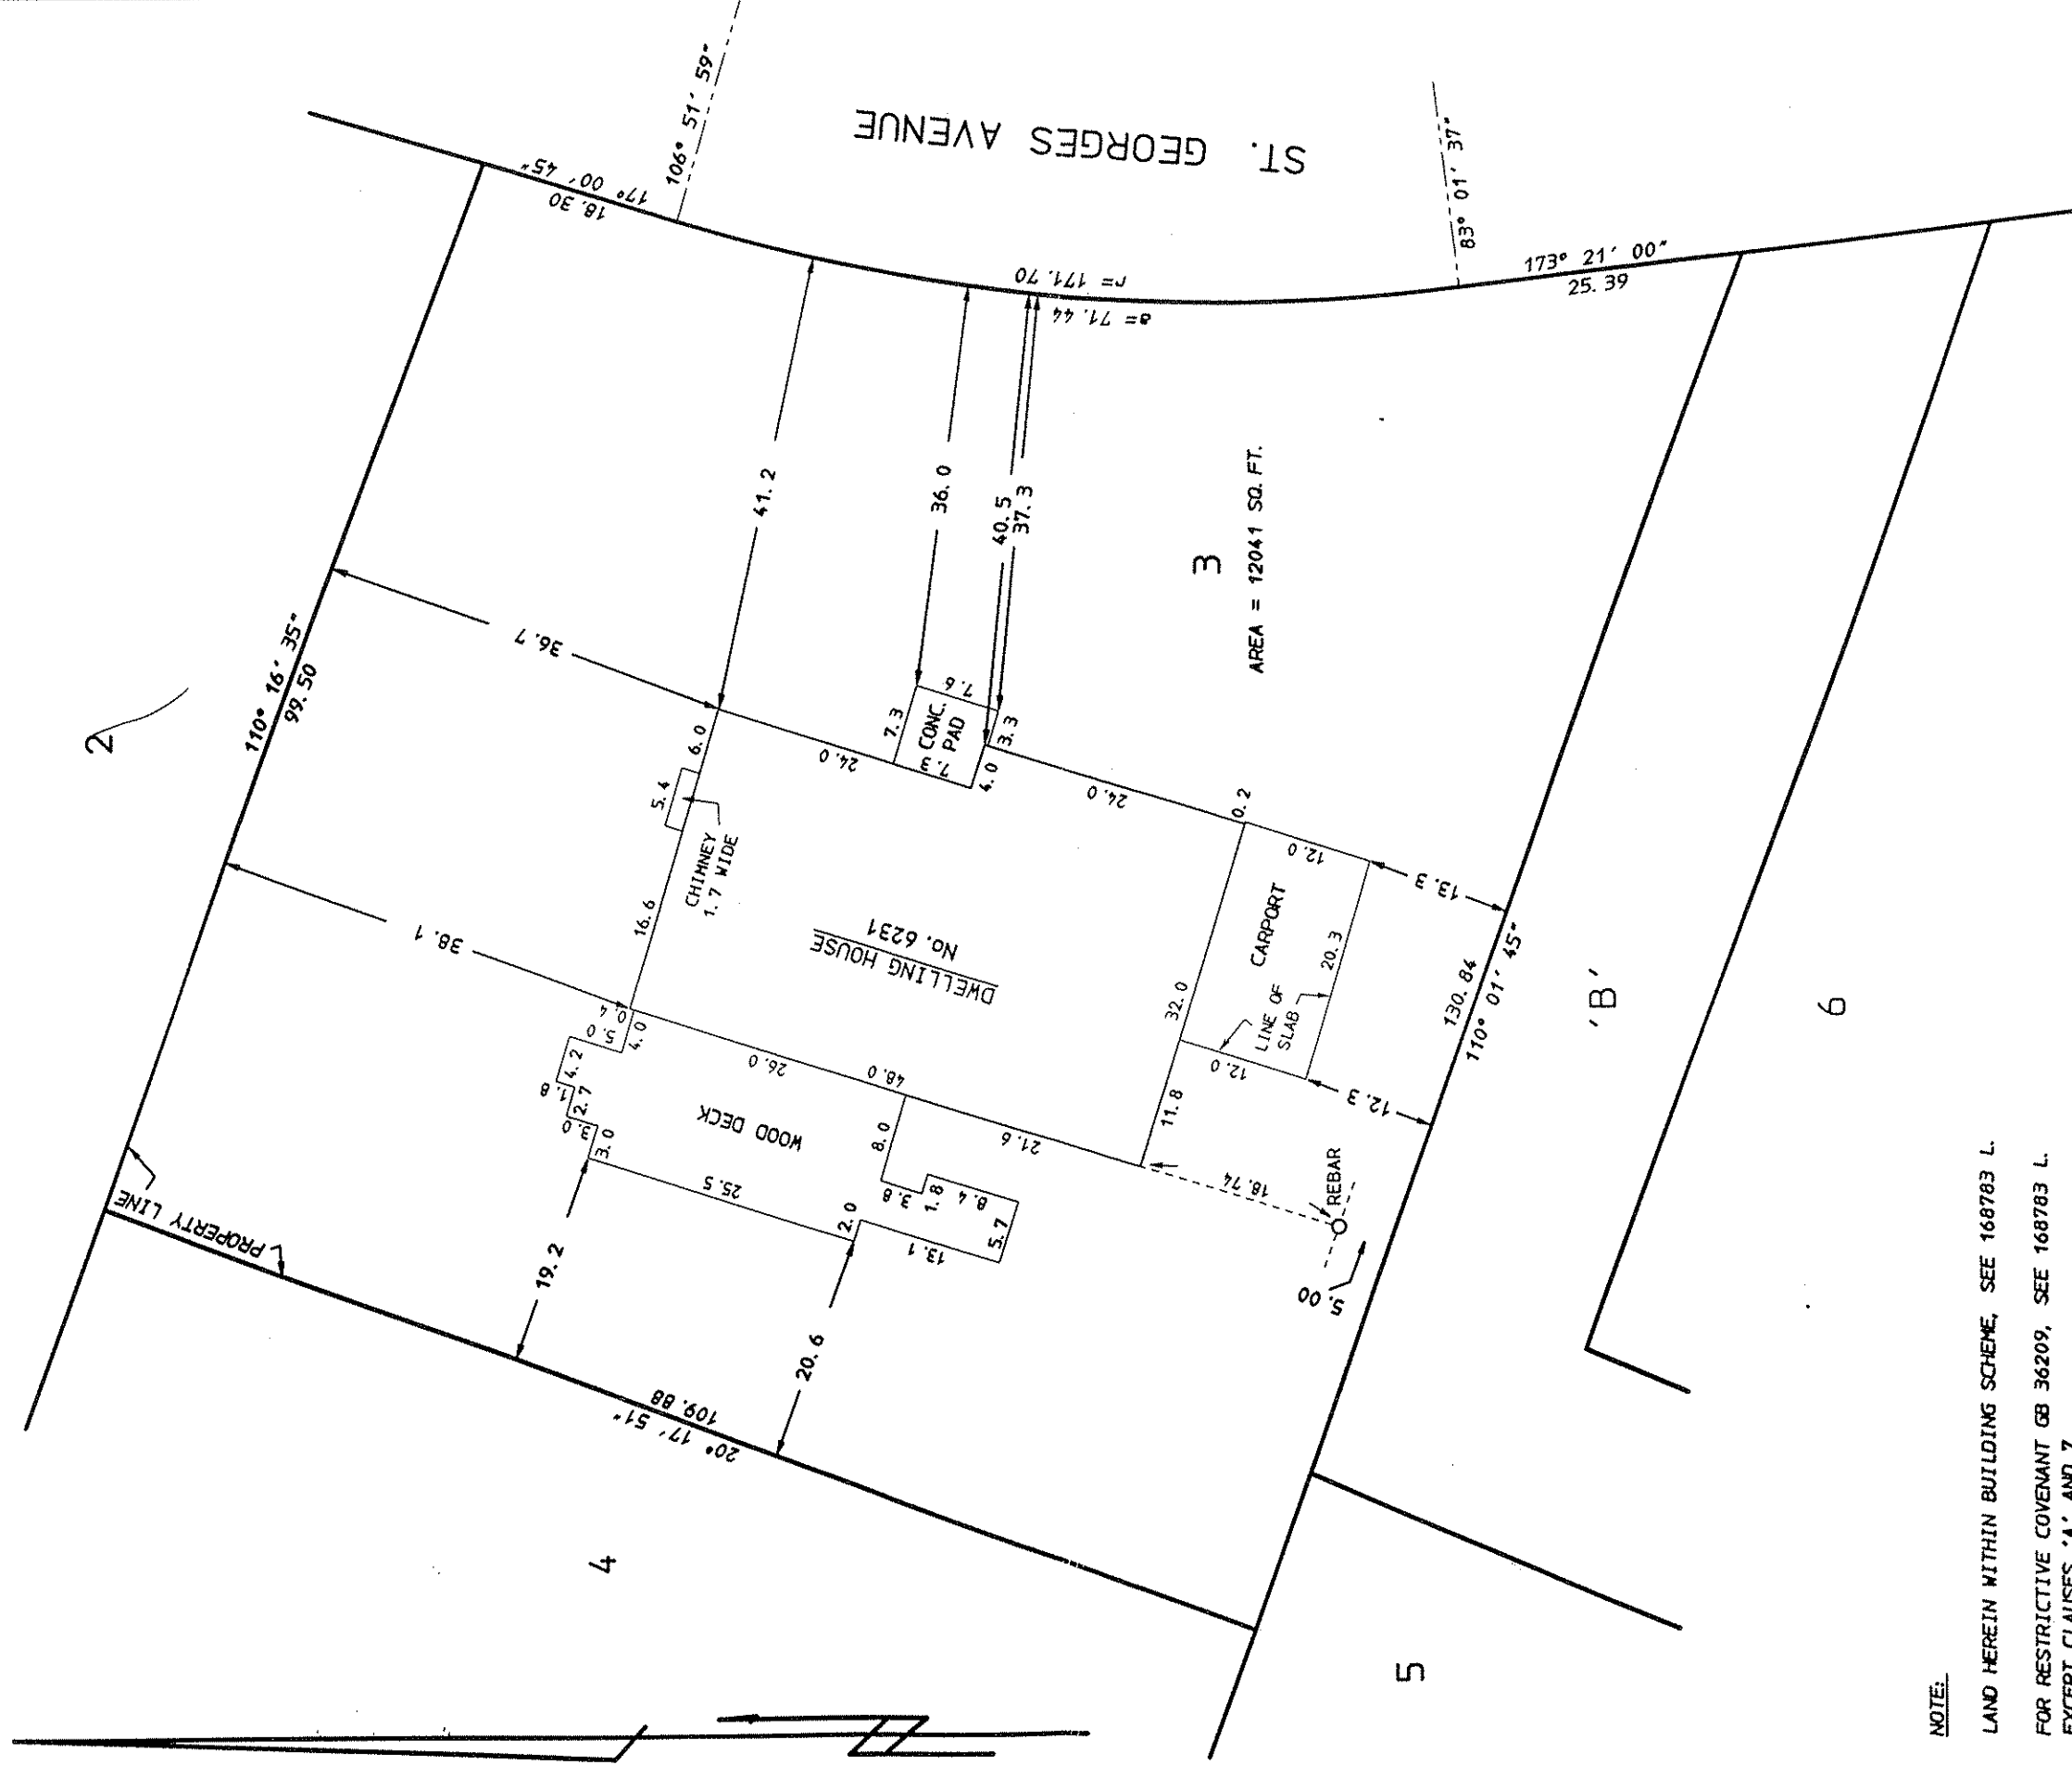

NOTE:

LAND HEREIN WITHIN BUILDING SCHEME, SEE 168783 L.

FOR RESTRICTIVE COVENANT GB 36209, SEE 168783 L.  
EXCEPT CLAUSES 'A' AND 7.

FOR RIGHT OF WAY IN FAVOUR OF BRITISH COLUMBIA HYDRO AND POWER  
AUTHORITY, SEE 321681 M ASSIGNMENT OF RIGHT OF WAY 75152 M.  
MODIFIED BY BJ 215628. MODIFIED BY BR 199875.

© THIS PLAN IS THE COPYRIGHT PROPERTY  
OF HOBBS, WINTER & MacDONALD.  
UNAUTHORIZED USE OR REPRODUCTION  
IS STRICTLY PROHIBITED

CERTIFIED CORRECT THIS 5TH DAY OF MAY, 2006.

*C. MacDonald*

B. C. L. S.

HOBBS, WINTER & MacDONALD  
B. C. LAND SURVEYORS  
113-828 HARBOURSIDE DRIVE,  
NORTH VANCOUVER, B. C., V7P 3R9  
TEL 604-986-1371 FAX 604-986-5204  
EMAIL: hwsurvey@telus.net